

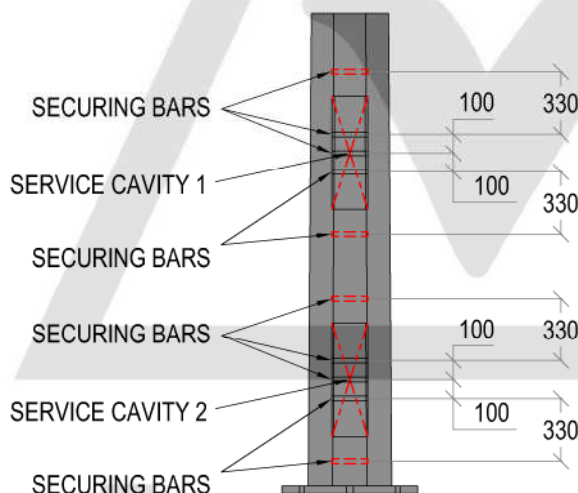


### SERVICE DOOR CROSS SECTION

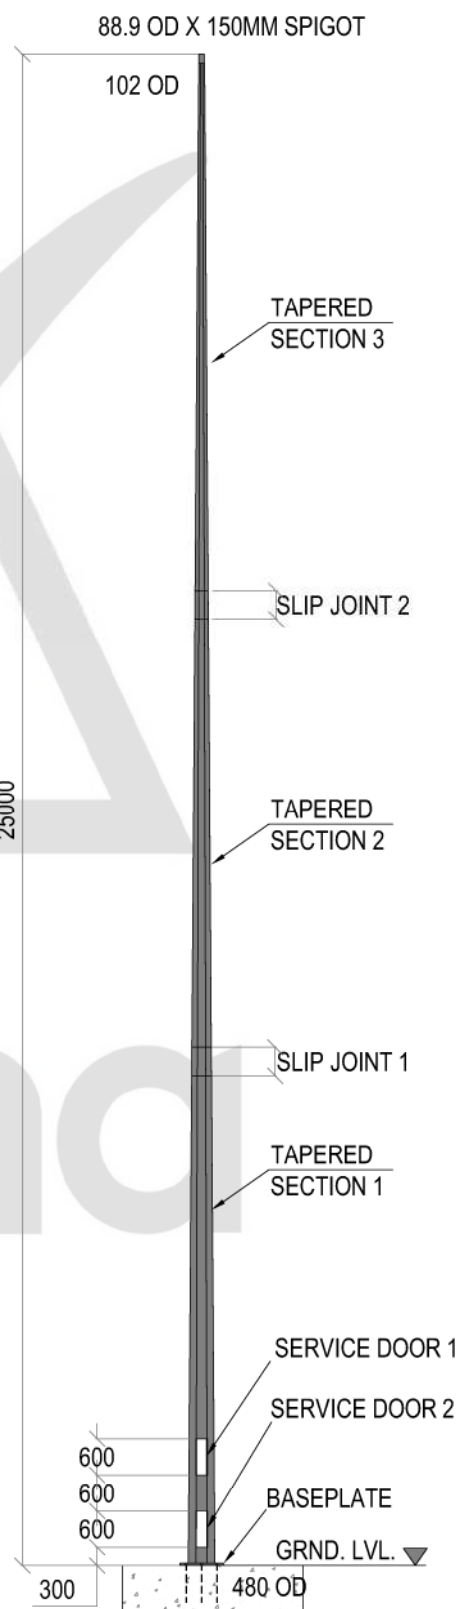

\*SHOWN WITH DOOR REMOVED

## SERVICE DOORS

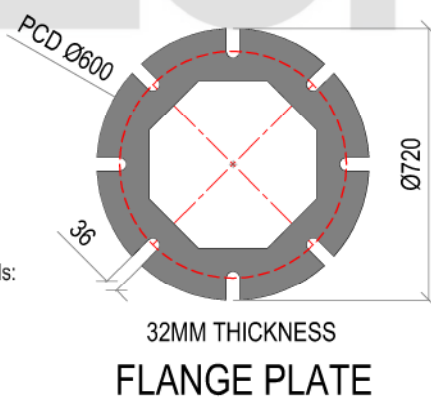

FRONT ELEVATION

SCALE

1: 125

### PICTORIAL VIEW

## STANDARDS

All products shall conform to the following Australian Standards:

- AS 1170.2 - Structural design actions - Wind actions
- AS 2159 - Piling - Design and installation
- AS 2870 - Residential slabs and footings - Construction
- AS 3600 - Concrete structures
- AS/NZS 4671 - Steel reinforcing materials
- AS/NZS 4600 - Cold-formed steel structures
- AS 3678 - Structural steel - Hot-rolled plates, floorplates and slabs
- AS 1554 (set) - Structural steel welding
- AS 4680 - Hot-dip galvanized (zinc) coatings on fabricated ferrous articles

NOTES:

Footing to suit this Pole :

- Footing Cage : PM30-8-600-900-3500
- Rag Bolt & Former : RBF-8M30-600



Vizona Pty Ltd  
1300 250 150  
info@vizona.com.au  
www.vizona.com.au

**PROPRIETARY AND CONFIDENTIAL**

This drawing and the information contained herein are the exclusive property of Vizona Pty Ltd. Any reproduction, disclosure, or distribution—whether in part or in whole—without the prior written consent of Vizona Pty Ltd is strictly prohibited, except where such use is for the express purpose of preparing specifications, project documentation, or design briefs in connection with the intended use of the products by architects, engineers, or related professionals.

SCALE: AS SHOWN

PRODUCT FINISH: H.D.G  
(HOT DIPPED GALVANIZED)

CUSTOMER APPROVAL:

CUSTOMER NAME / PROJECT :

|         | NAME    | DATE       |
|---------|---------|------------|
| DRAWN   | MANH P. | 08.07.2025 |
| CHECKED | BMS     | 09.07.2025 |
| REVISED | GMC     | 09.07.2025 |
|         |         |            |
|         |         |            |

**COPYRIGHT**

This document is the intellectual property of Vizona Pty Ltd. It must not be copied, traced, reproduced, lent, or disclosed to any third party without the prior written consent of Vizona Pty Ltd, except where such distribution is necessary for professional design or project coordination directly relating to the intended application of the products described herein.

PART NUMBER :

**FP25PT-FL-MD**

TITLE:

25M MEDIUM DUTY FIXED  
BASE MOUNTED  
TAPERED OCTAGONAL POLE

|      |    |
|------|----|
| SIZE | A4 |
|------|----|

|          |  |
|----------|--|
| DWG. NO. |  |
|----------|--|

VDWG-2011-P

REV.  
1

SHEET 1 OF 1